


SAMPLE SITE PLAN

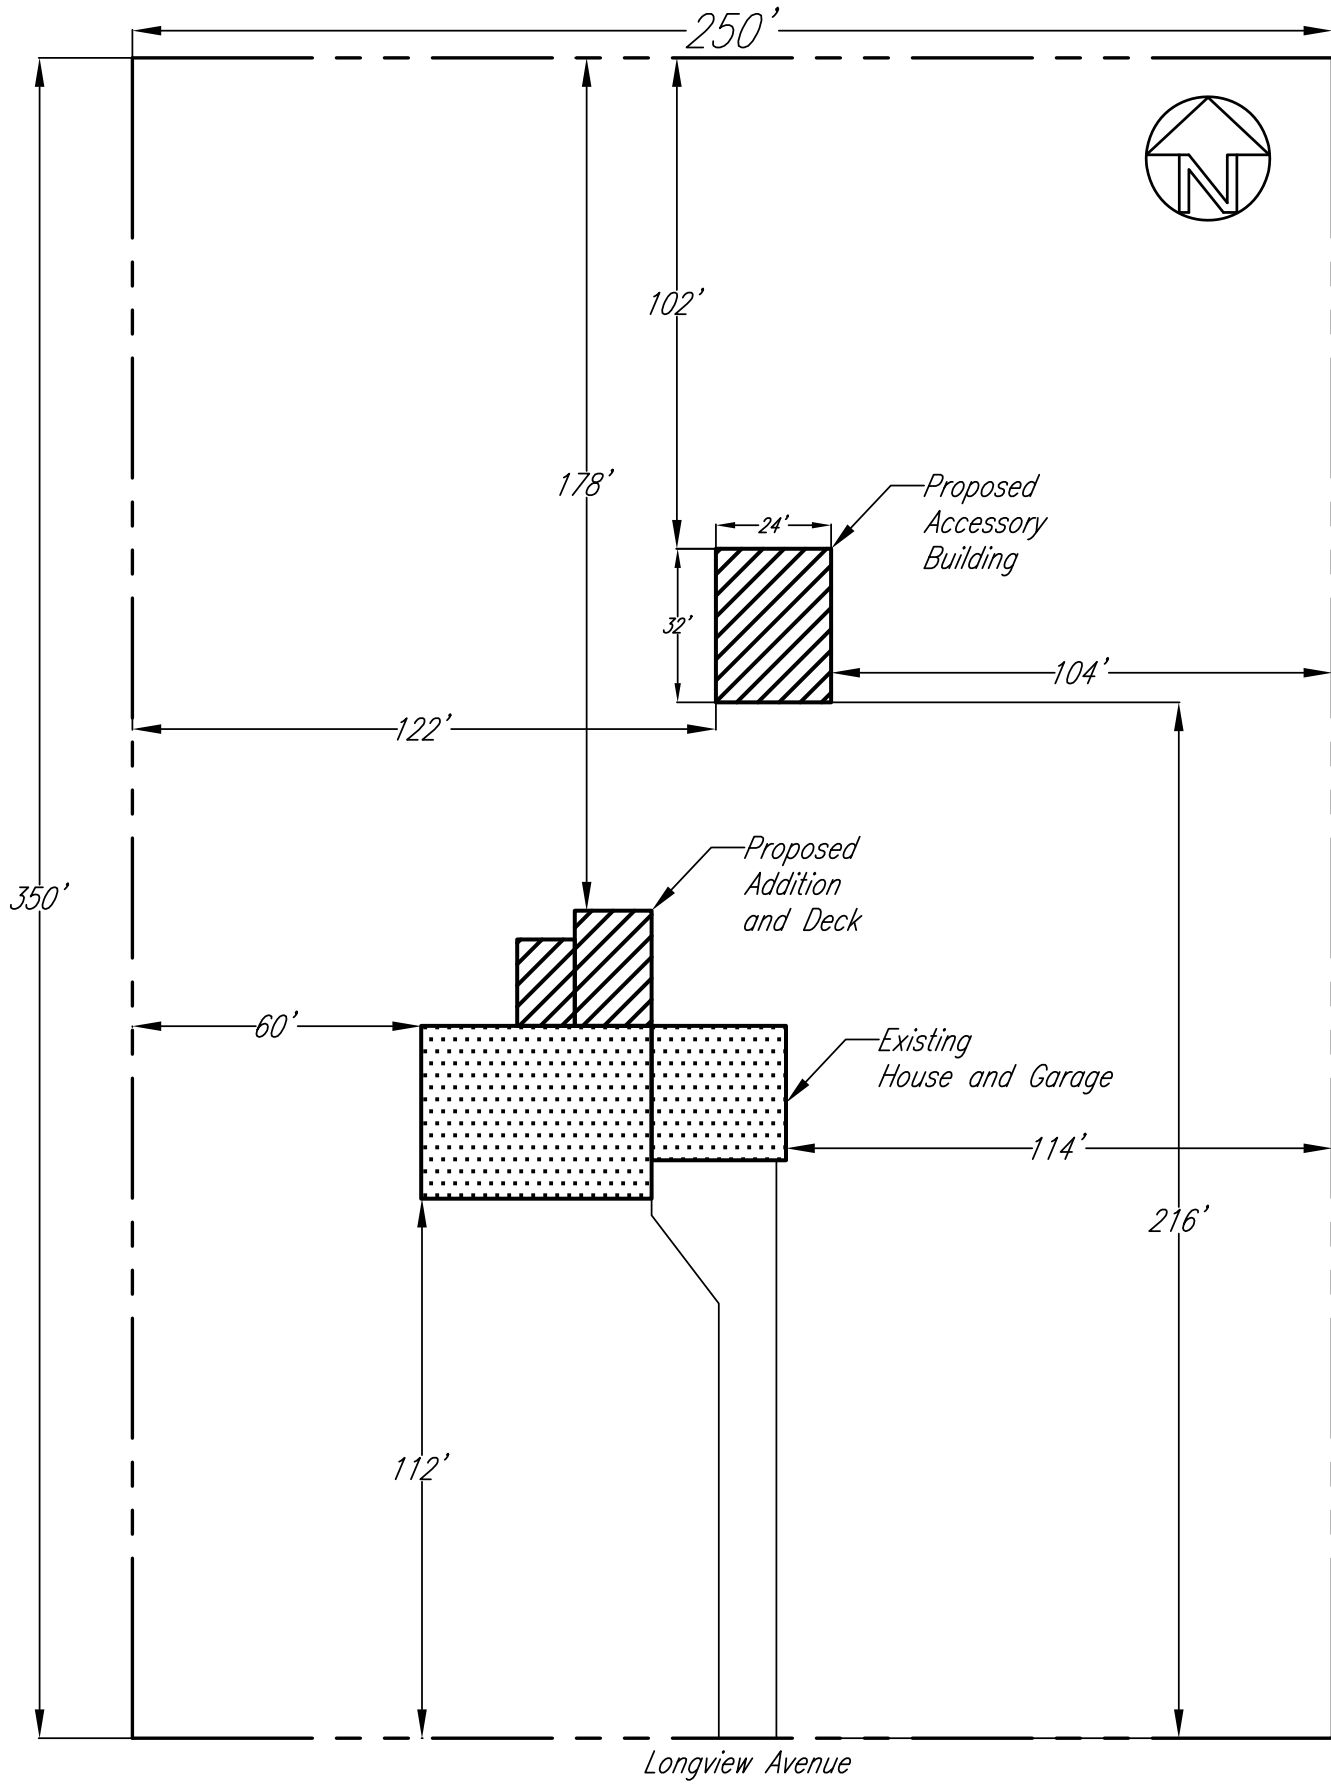

Owner: *Richland County
Department of Building Regulations*
Address: *1495 W. Longview Avenue, Suite 202a
Mansfield, Ohio 44906*

Scale: 1"=40'